


 
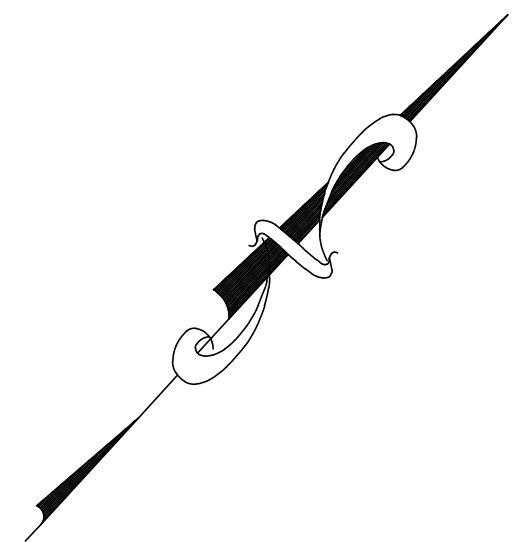


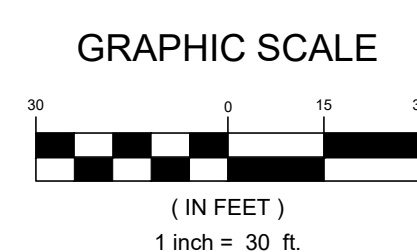



- Proposed Stormwater Pipe
- Proposed Stormwater Inlet
- Proposed Swale
- Proposed Outfall
- Roadways/Driveways
- Grass Areas

LANGHORNE GABLES DRAINAGE

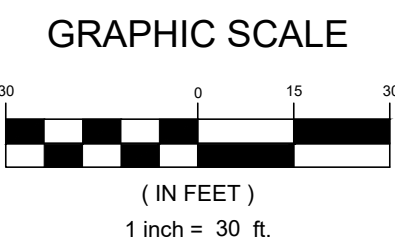

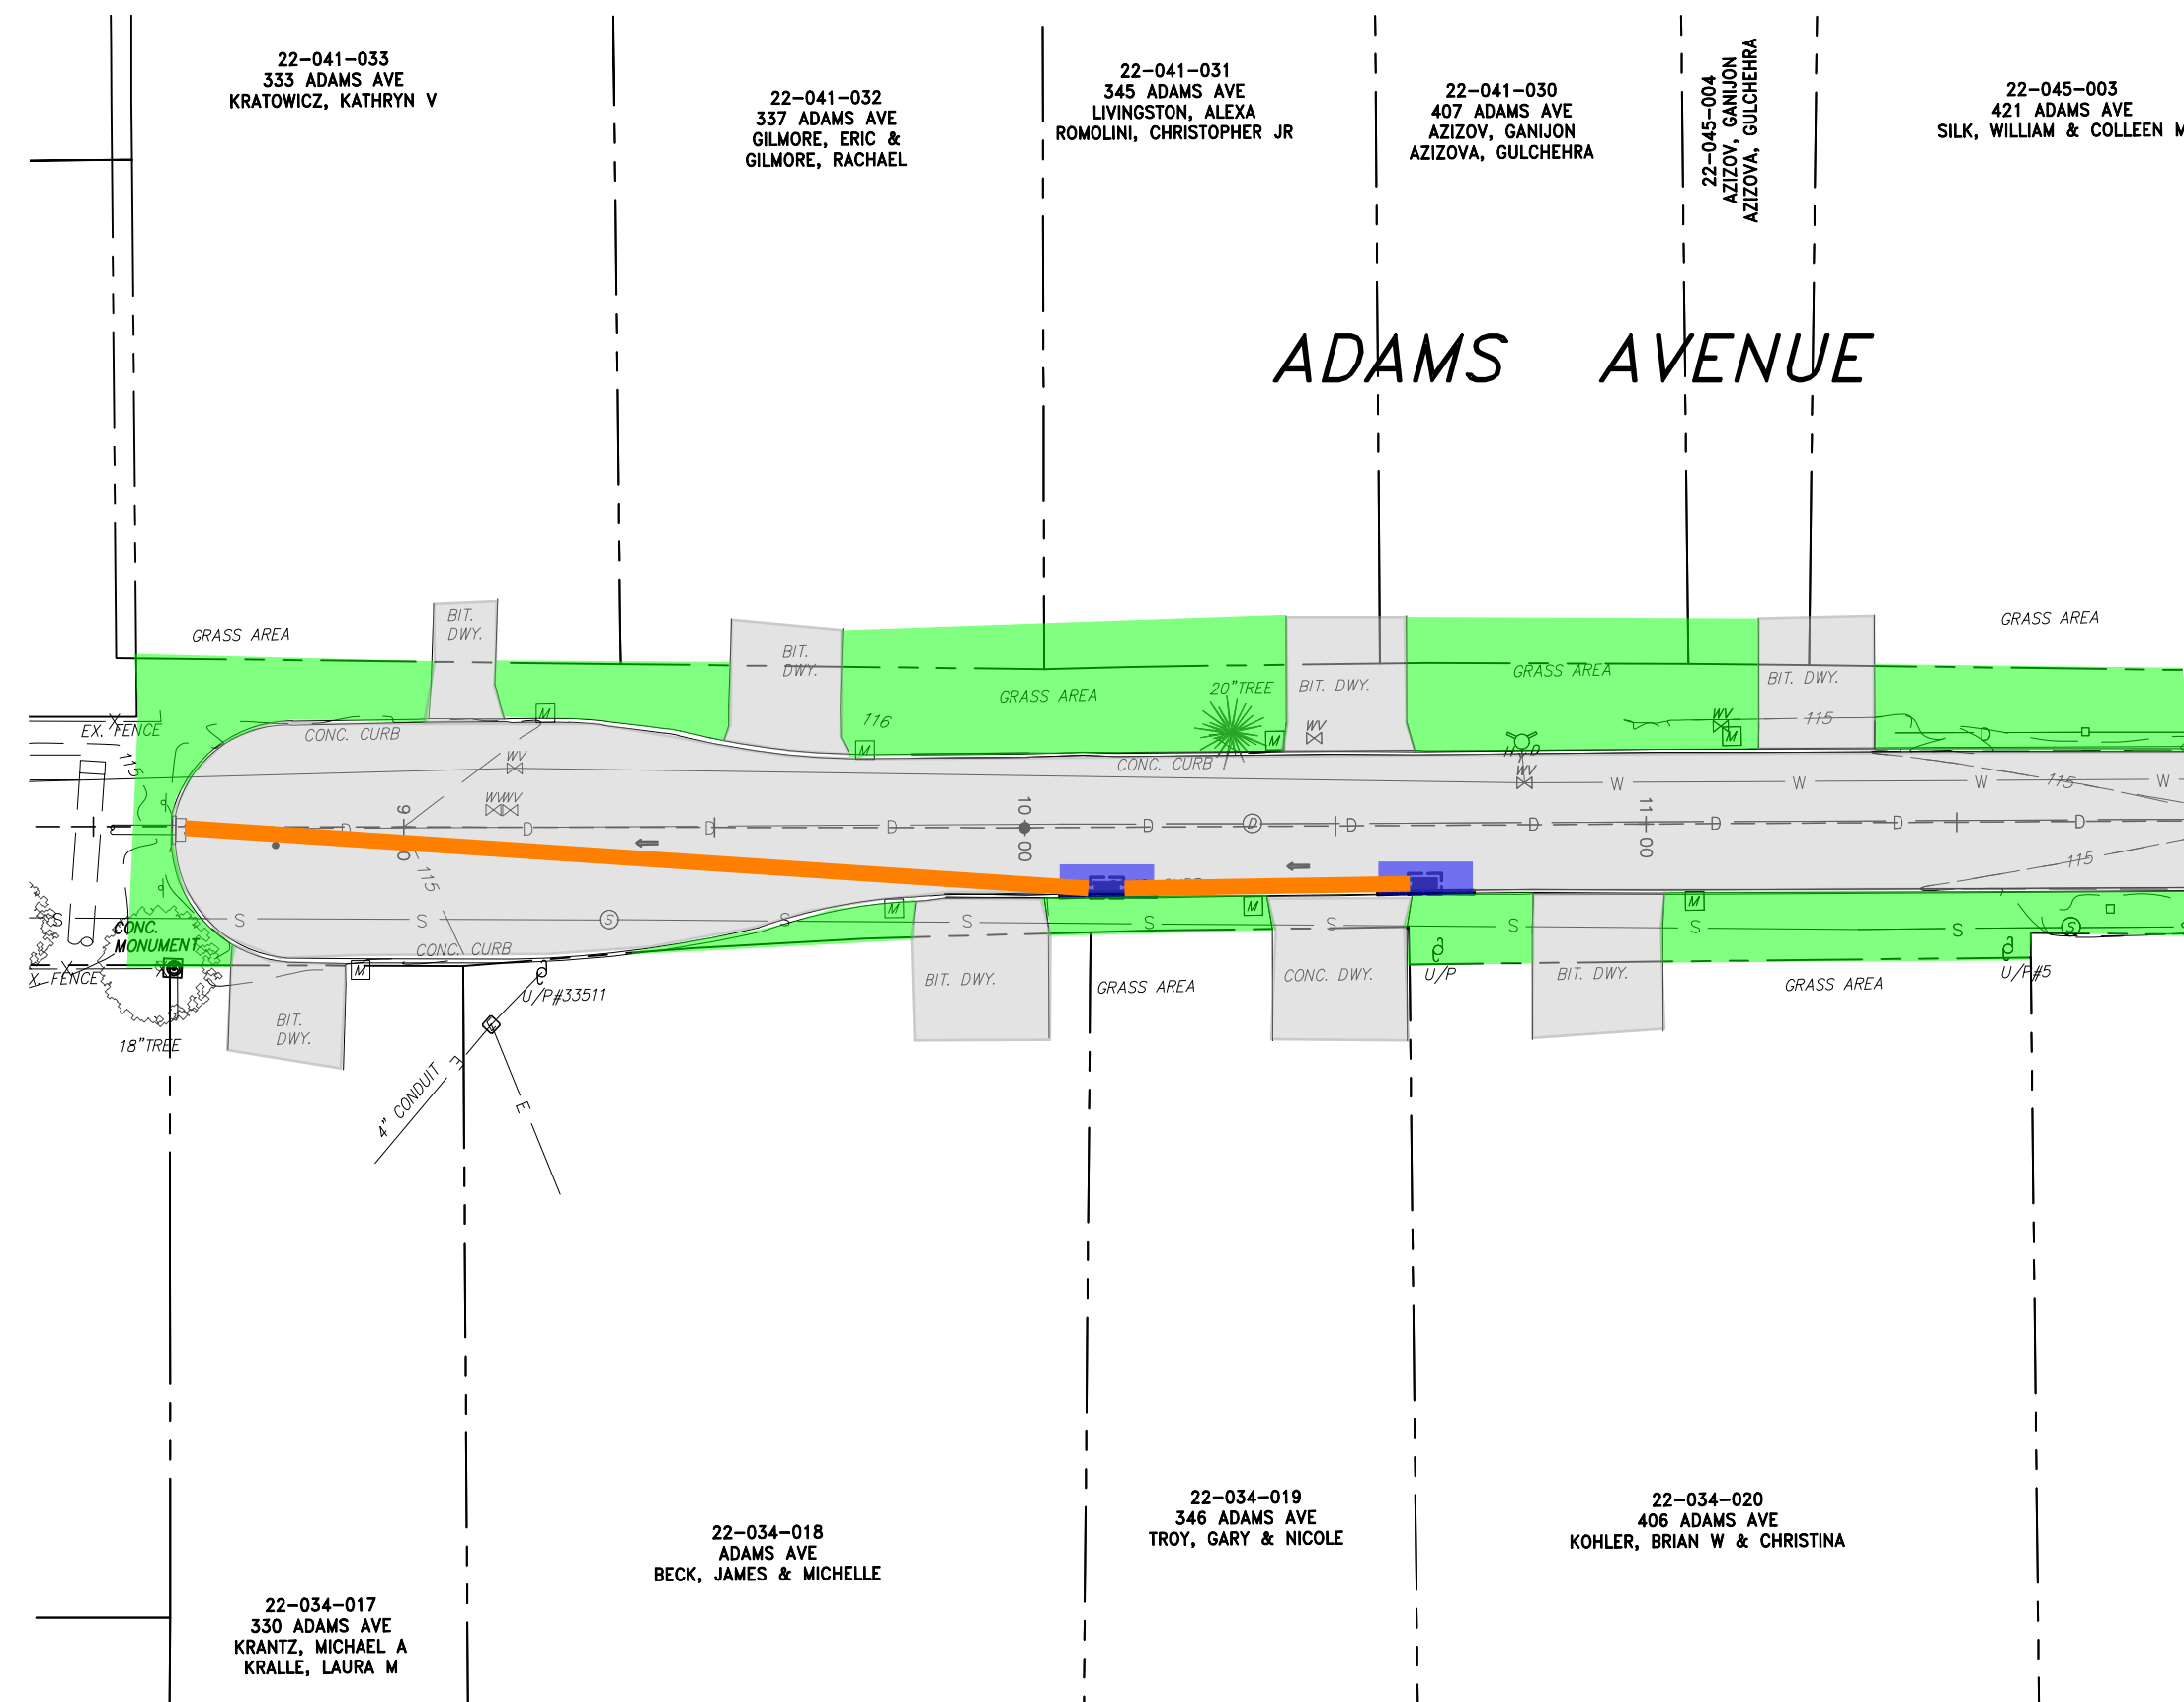

- Proposed Stormwater Pipe
- Proposed Stormwater Inlet
- Proposed Swale
- Proposed Outfall
- Roadways/Driveways
- Grass Areas

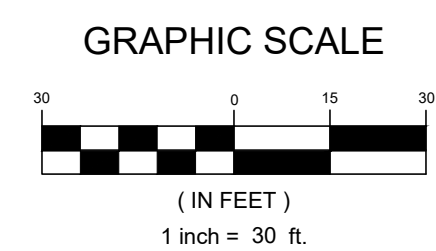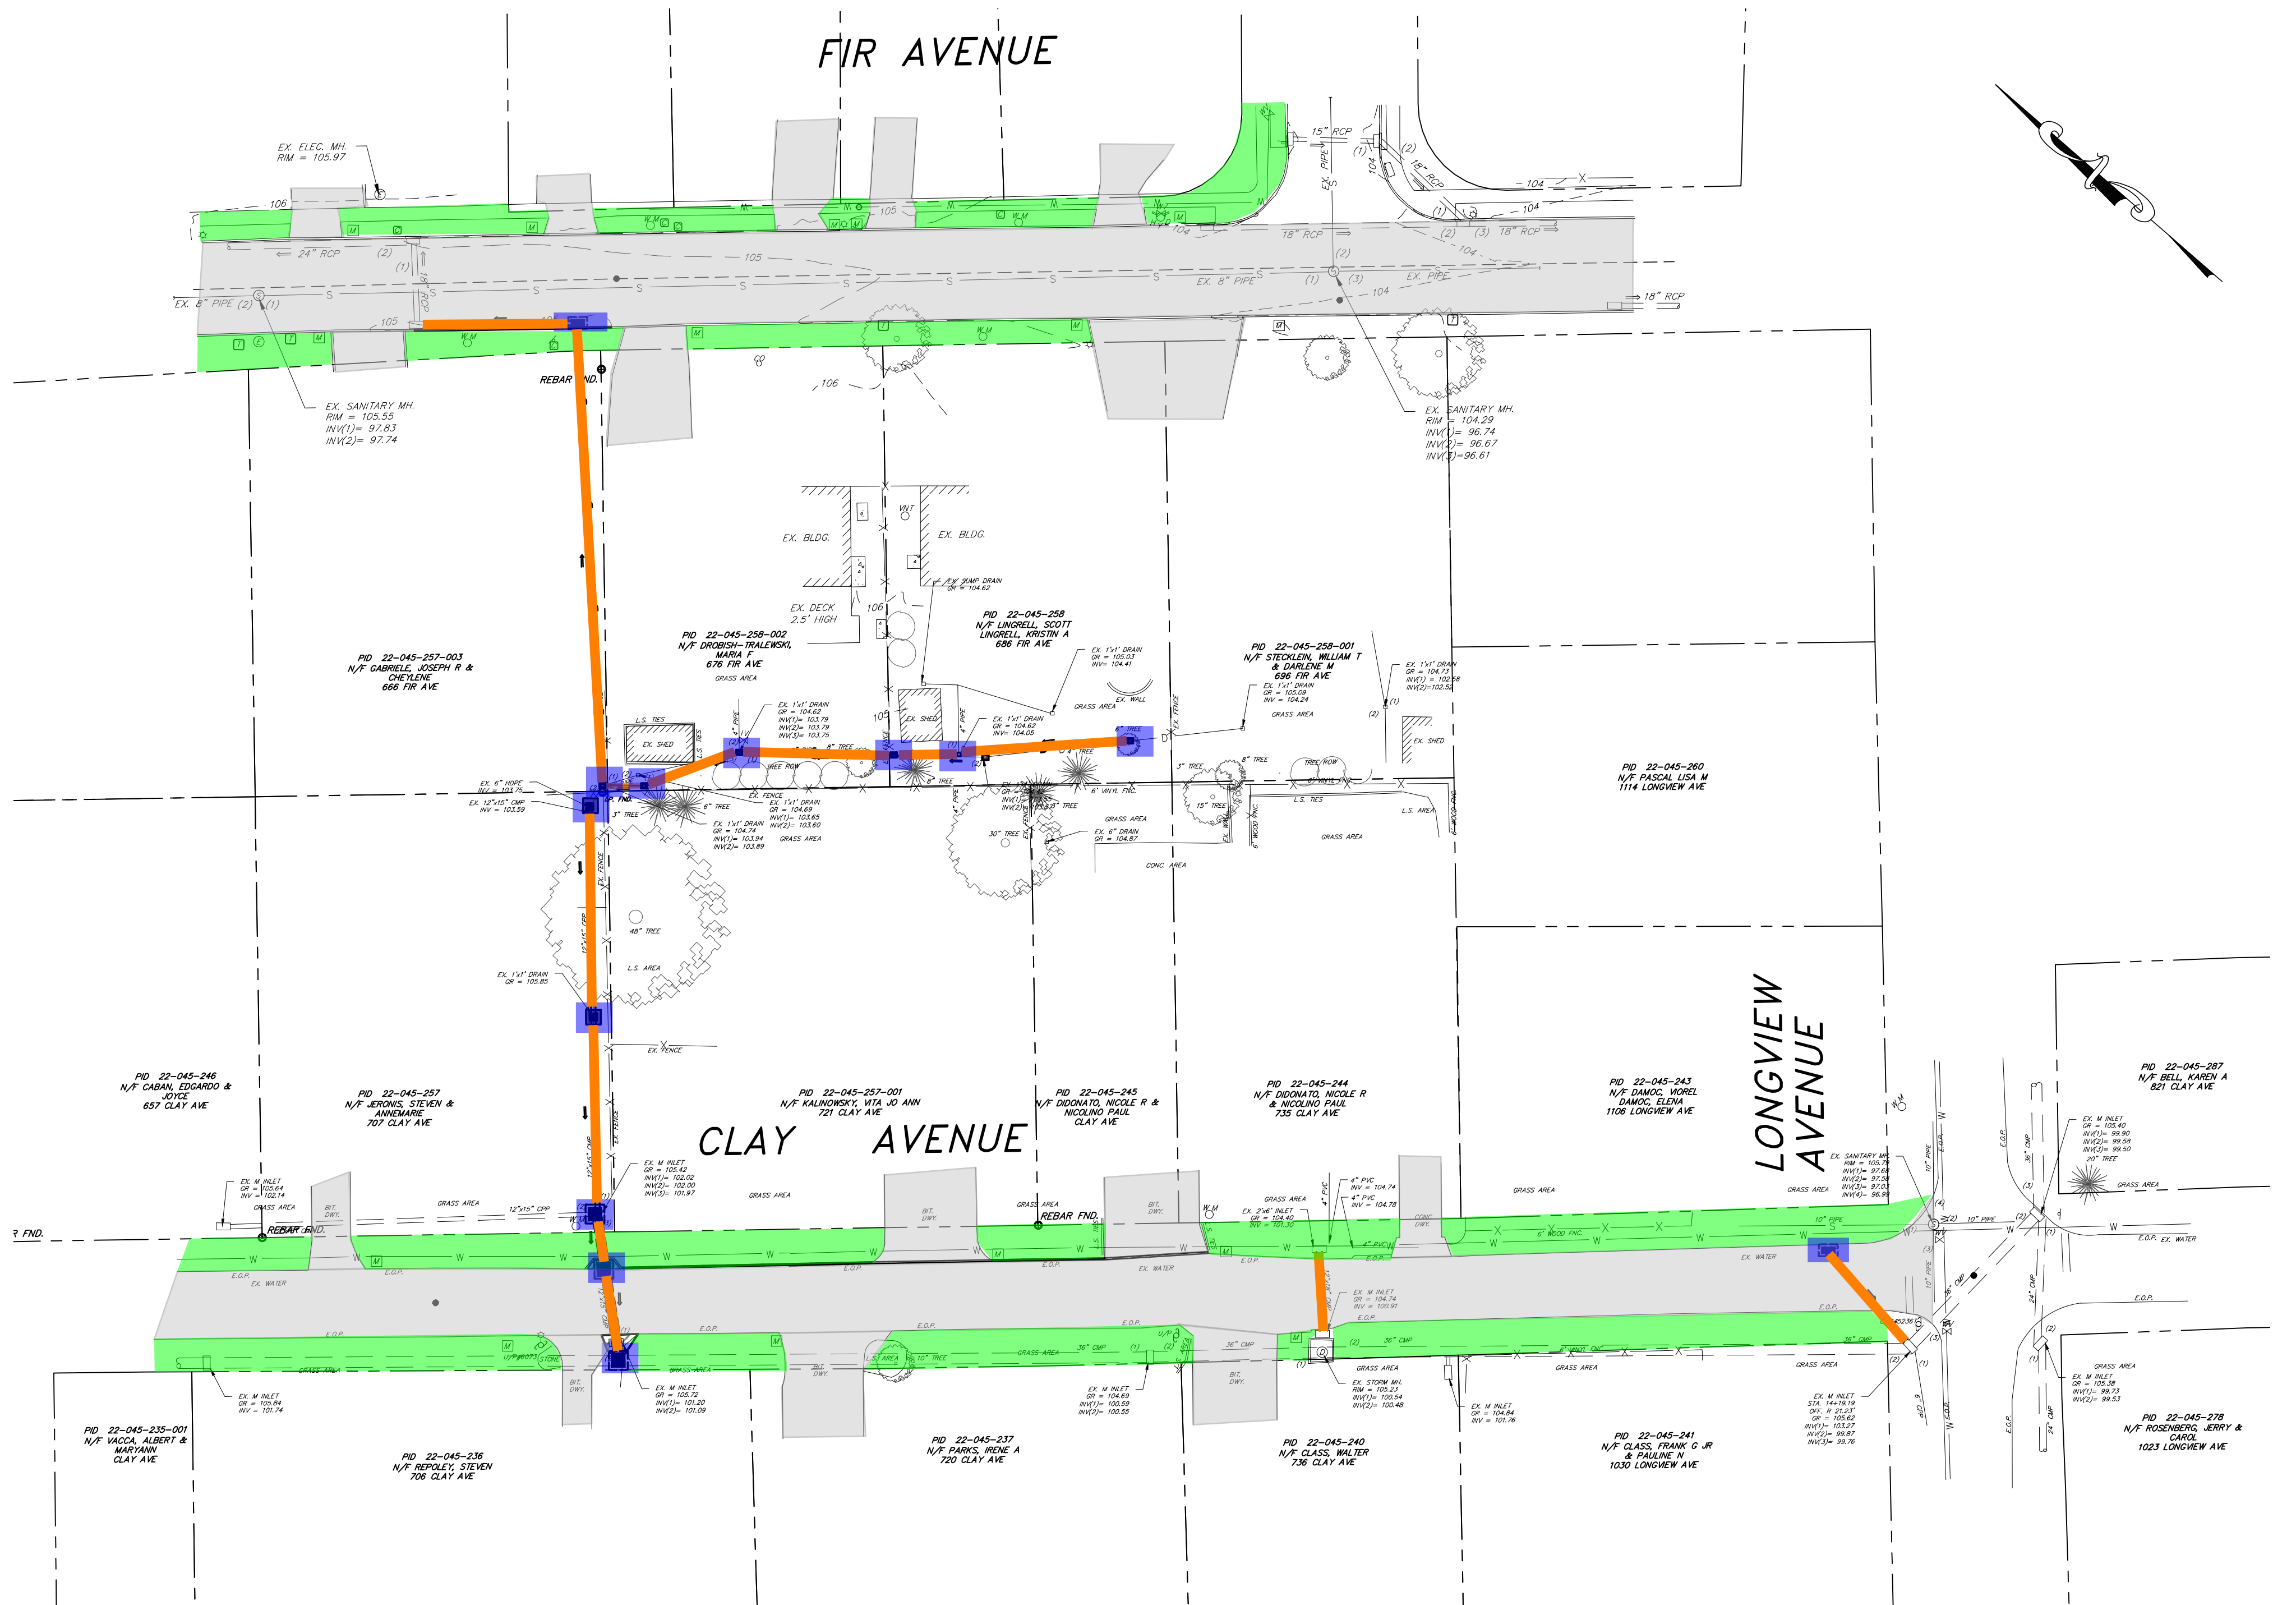

LANGHORNE GABLES DRAINAGE